


# חוצע

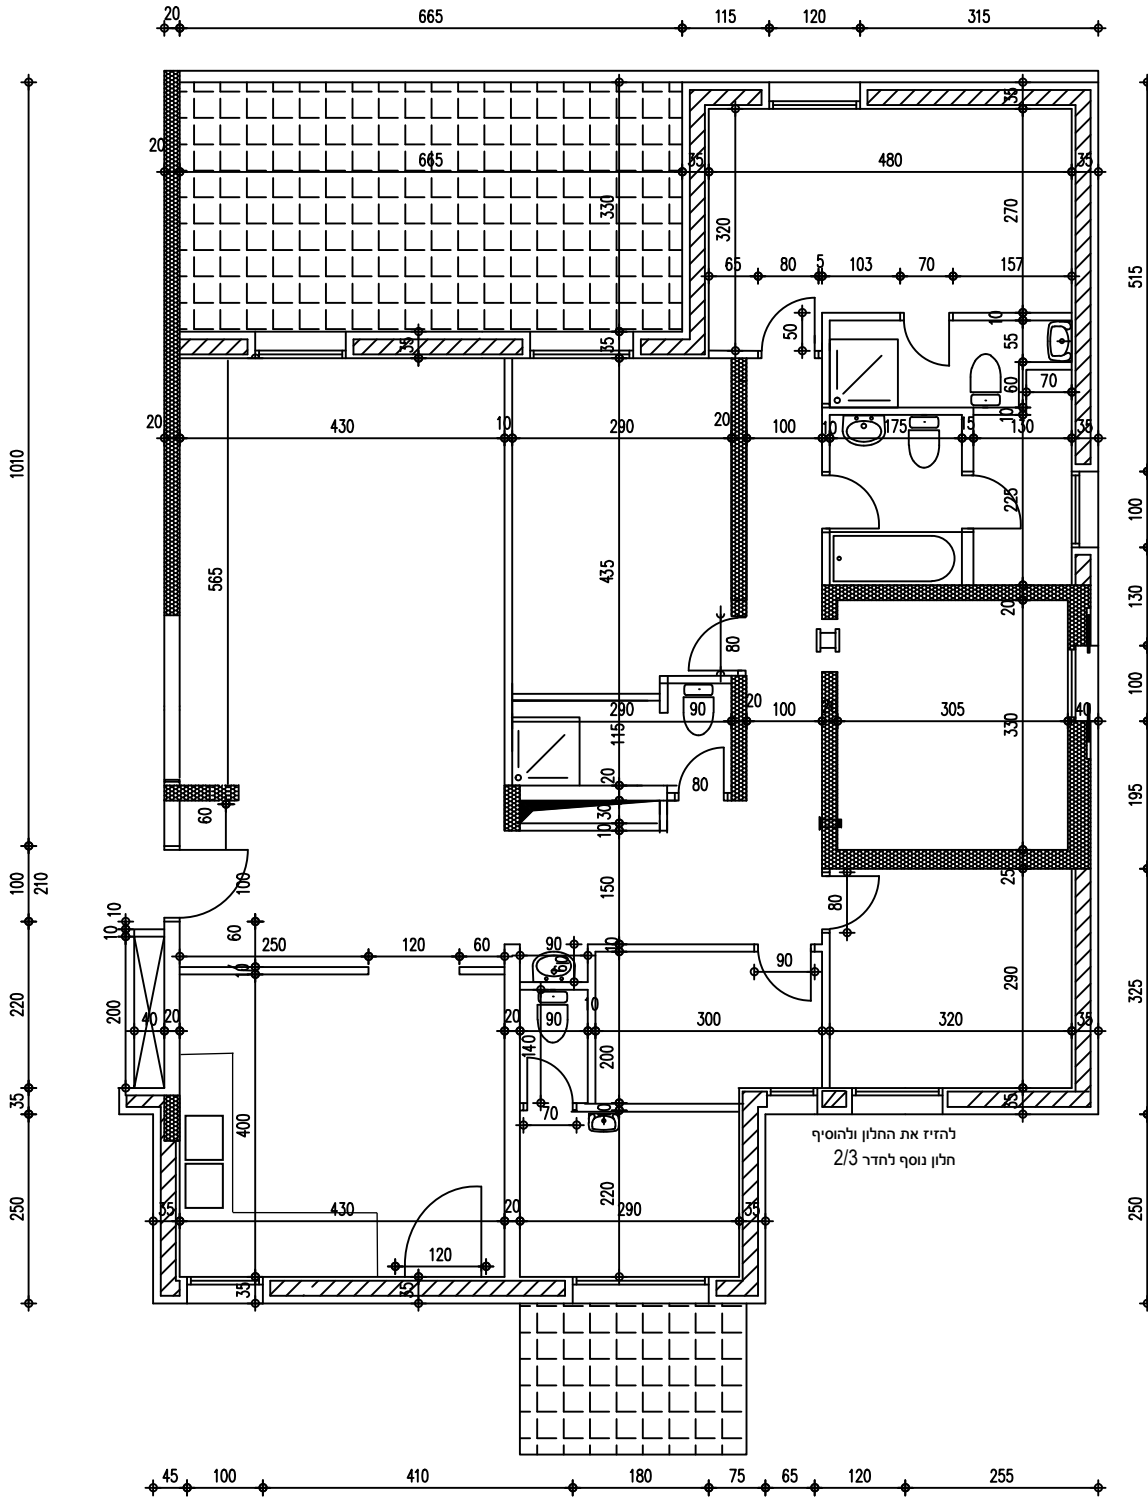

קנ"מ 1:100